




Press Release

On Thursday, June 10th beginning at 9:30 a.m., the contractor for the Downtown Phase 3 street project will close NW 2nd Street for all but local traffic from just east of NW “D” Street all the way to the existing closure at NW “A” for the installation of electrical conduits under the existing roadway. This closure is anticipated to last until 4:30 p.m. on Friday, June 25th. This is an extension of one week from the original anticipated reopening. All residents whose only access is from NW 2nd will be allowed exit and entrance to their driveways. Detour signing will be provided to assist motorists in navigating around the closure. It is suggested that most traffic utilize West Central Avenue to Main Street to access areas to the north side of the Square. Weather and other unforeseen circumstances could postpone the beginning or completion dates of this temporary closure. Please see the attached detour map for detour information.

For further information contact Mike Churchwell at 271-6840.

DR Const. NW 2nd St. Job 915-3A

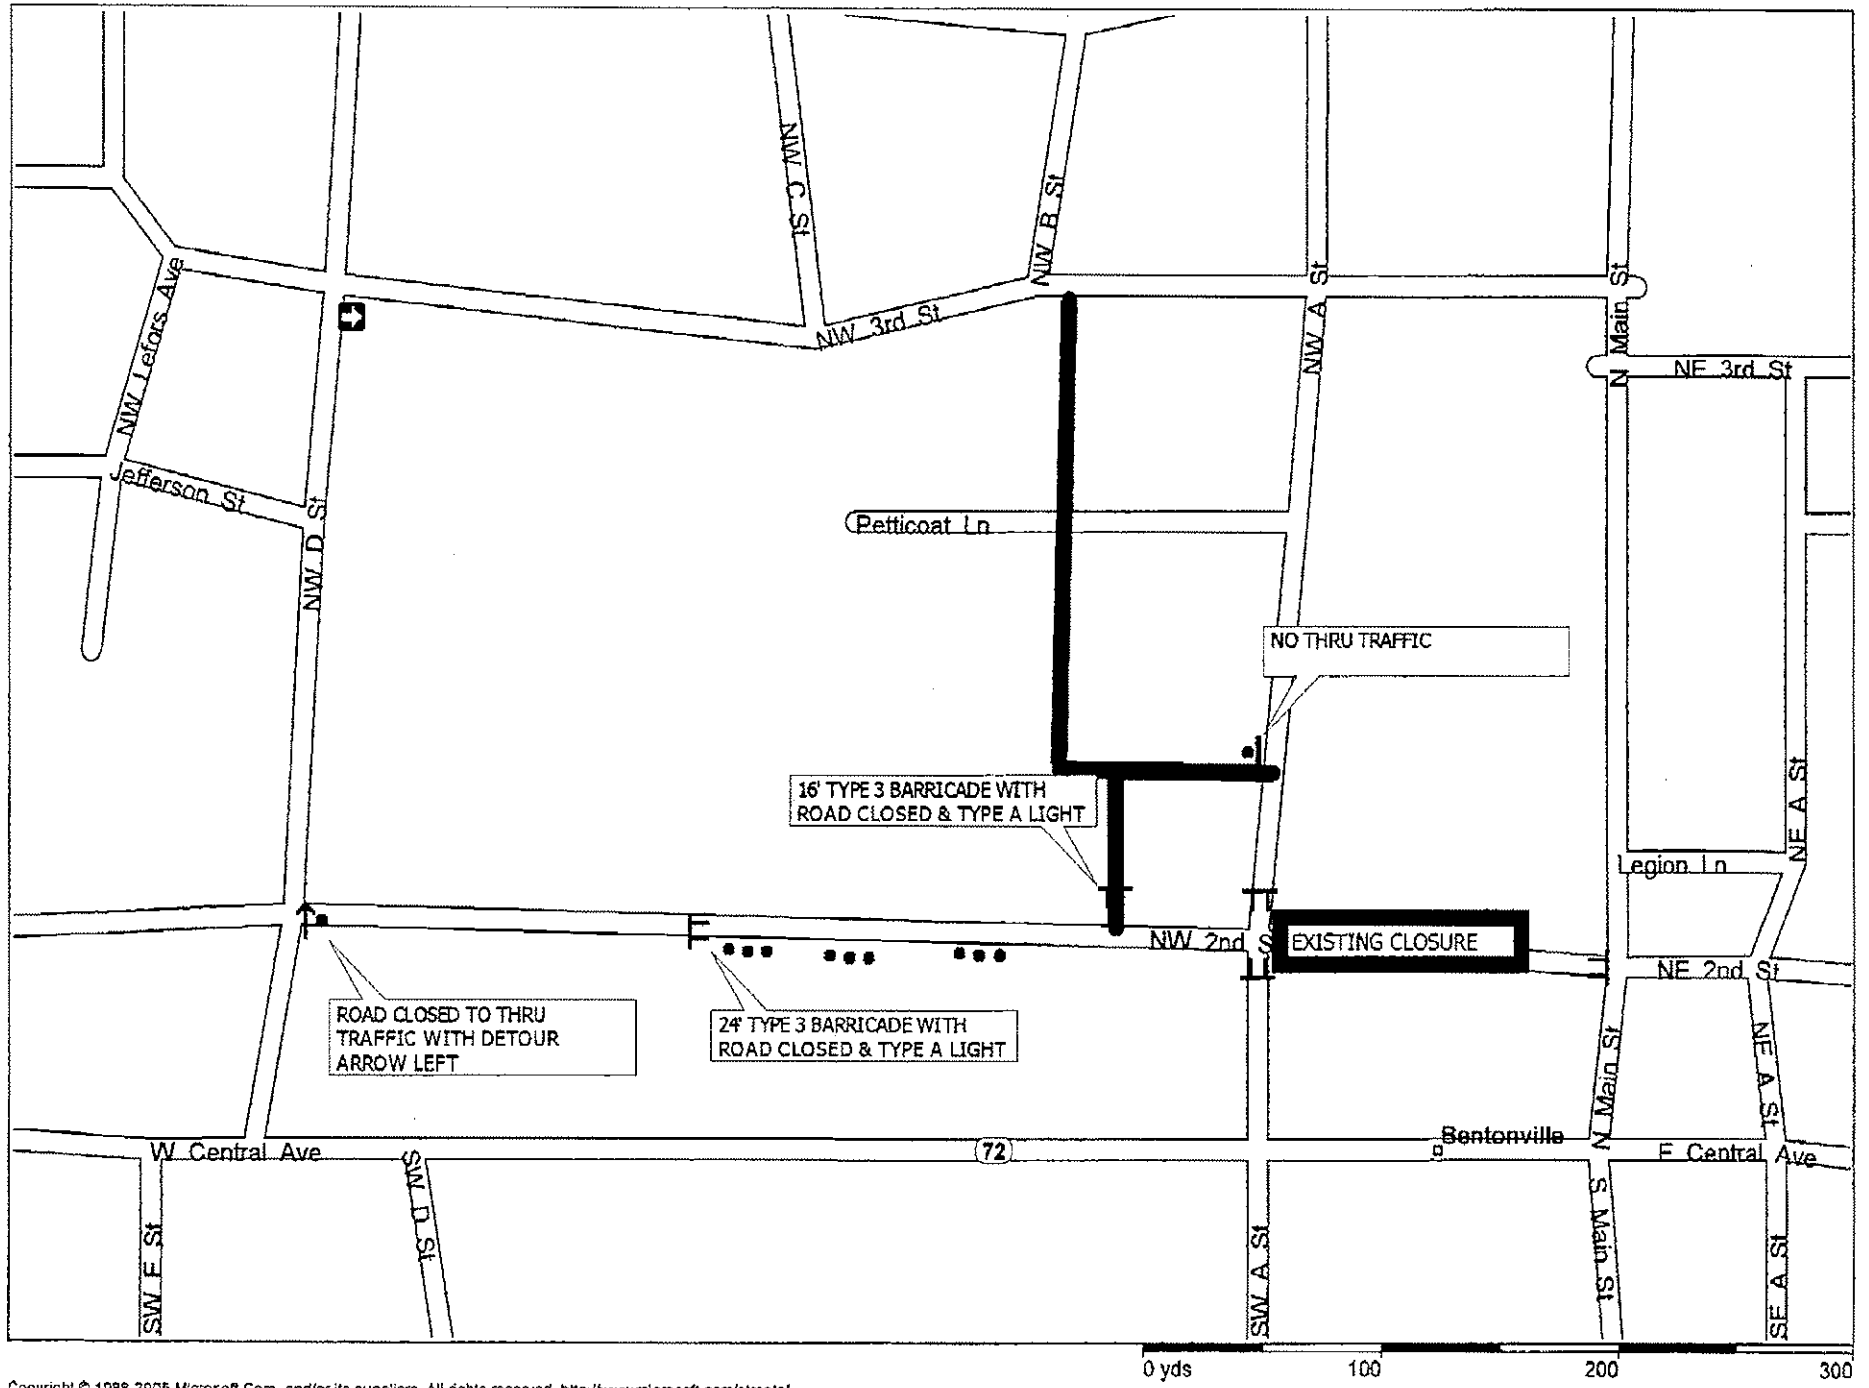

ROAD CLOSED TO THRU TRAFFIC WITH DETOUR ARROW LEFT

24' TYPE 3 BARRICADE WITH ROAD CLOSED & TYPE A LIGHT

16' TYPE 3 BARRICADE WITH ROAD CLOSED & TYPE A LIGHT

EXISTING CLOSURE

NO THRU TRAFFIC

