



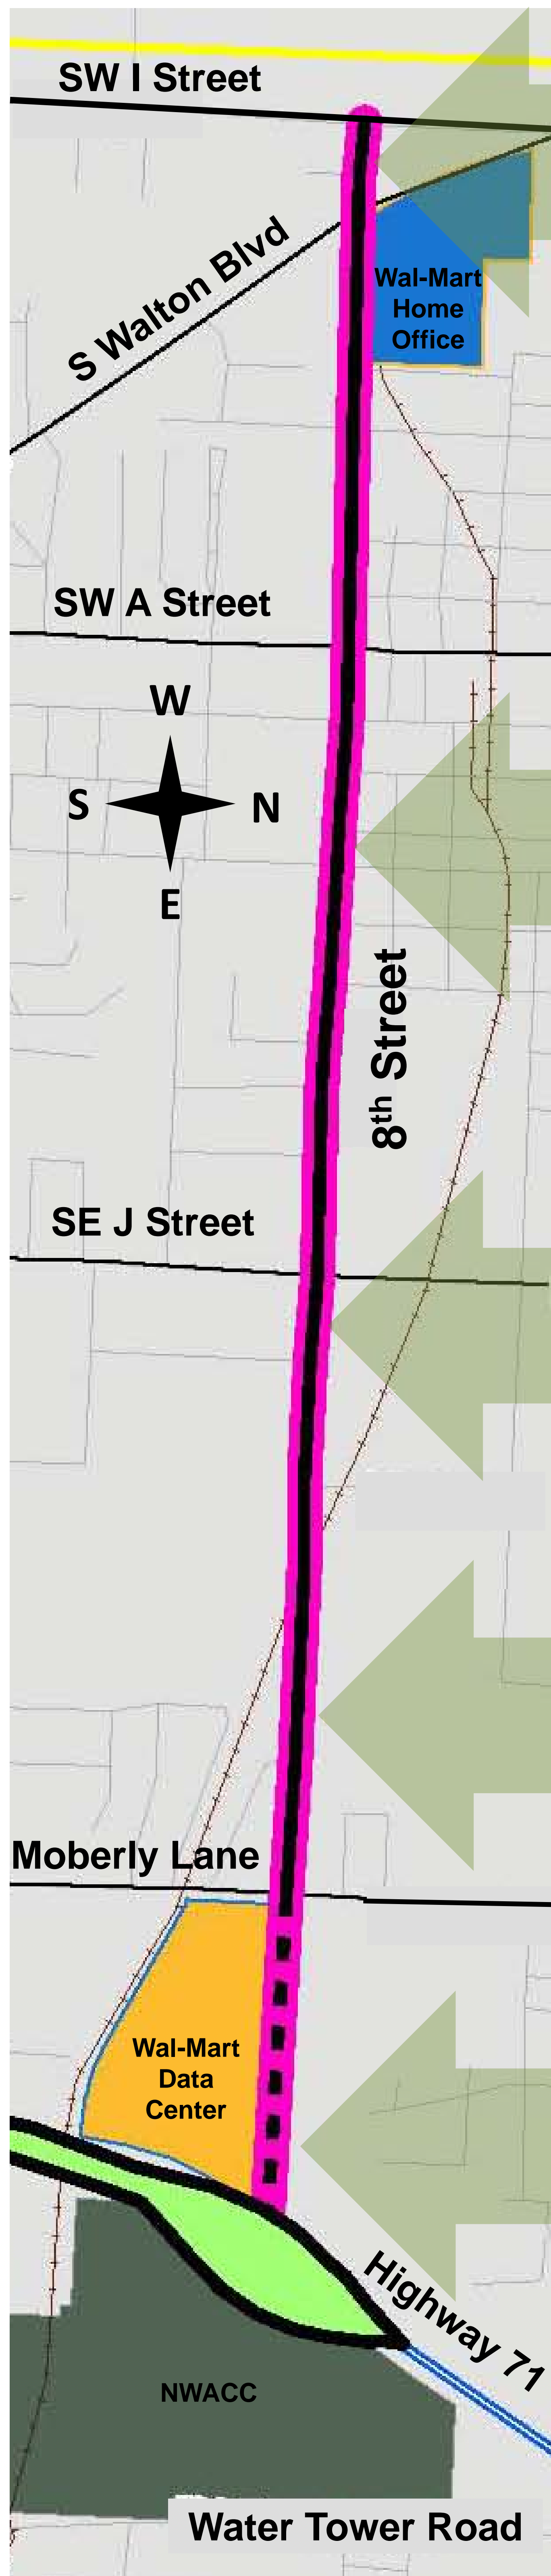


# 8th Street Reconstruction and Extension Typical Cross-Sections

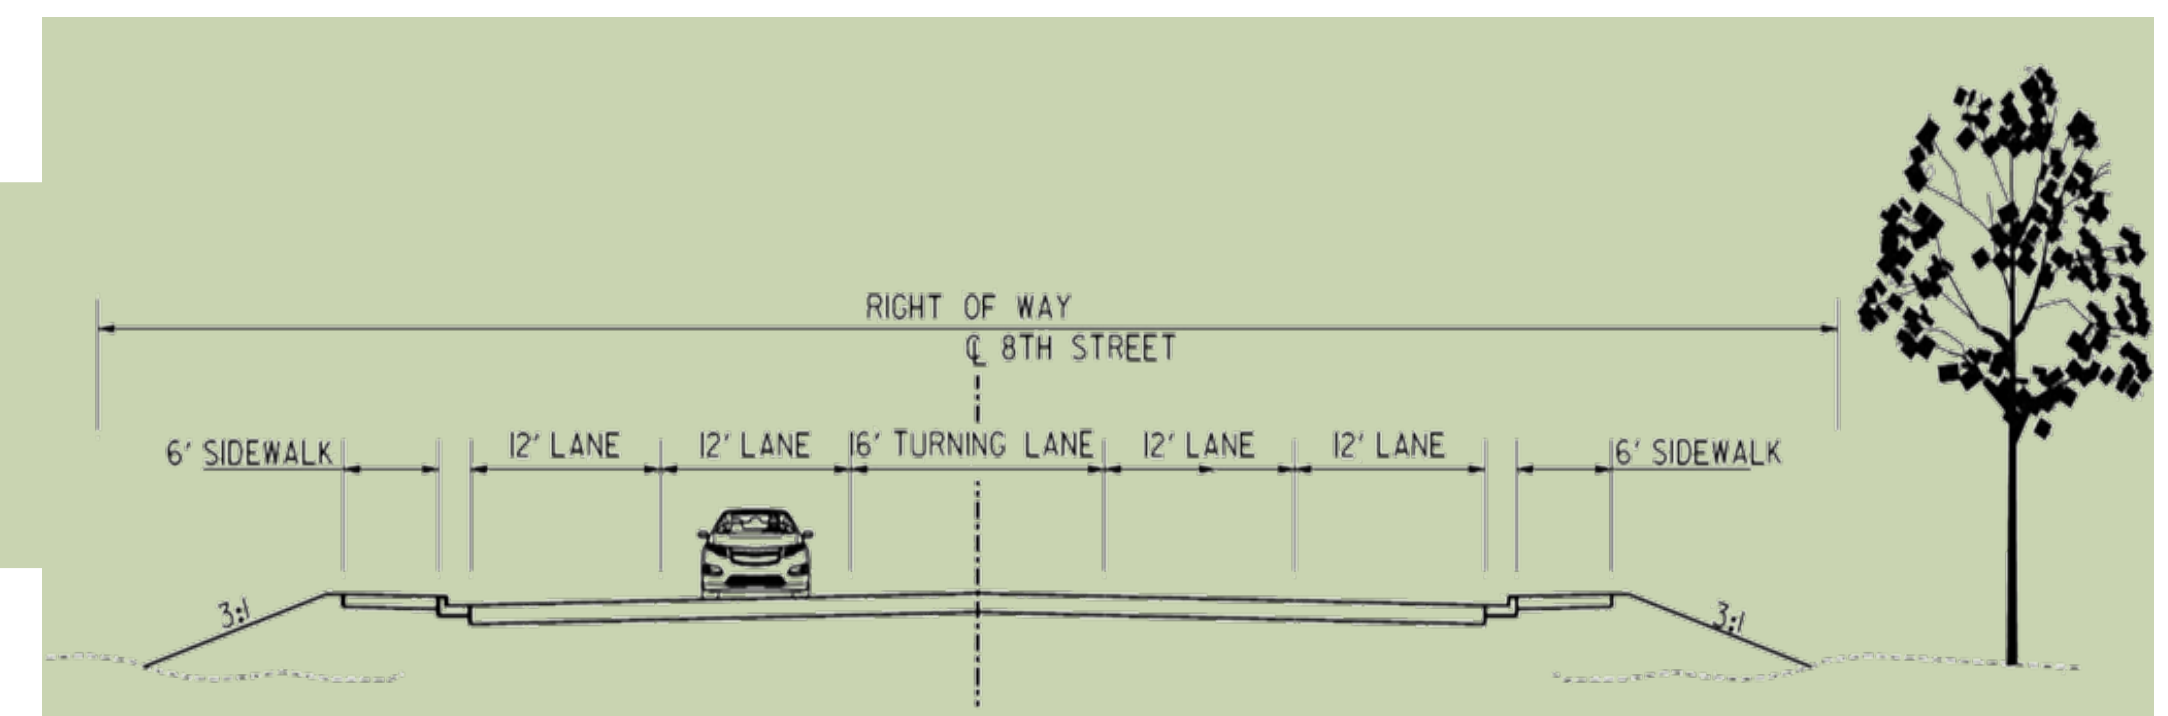


**SW I Street to S. Walton Boulevard**




**S. Walton Boulevard to SE J Street**

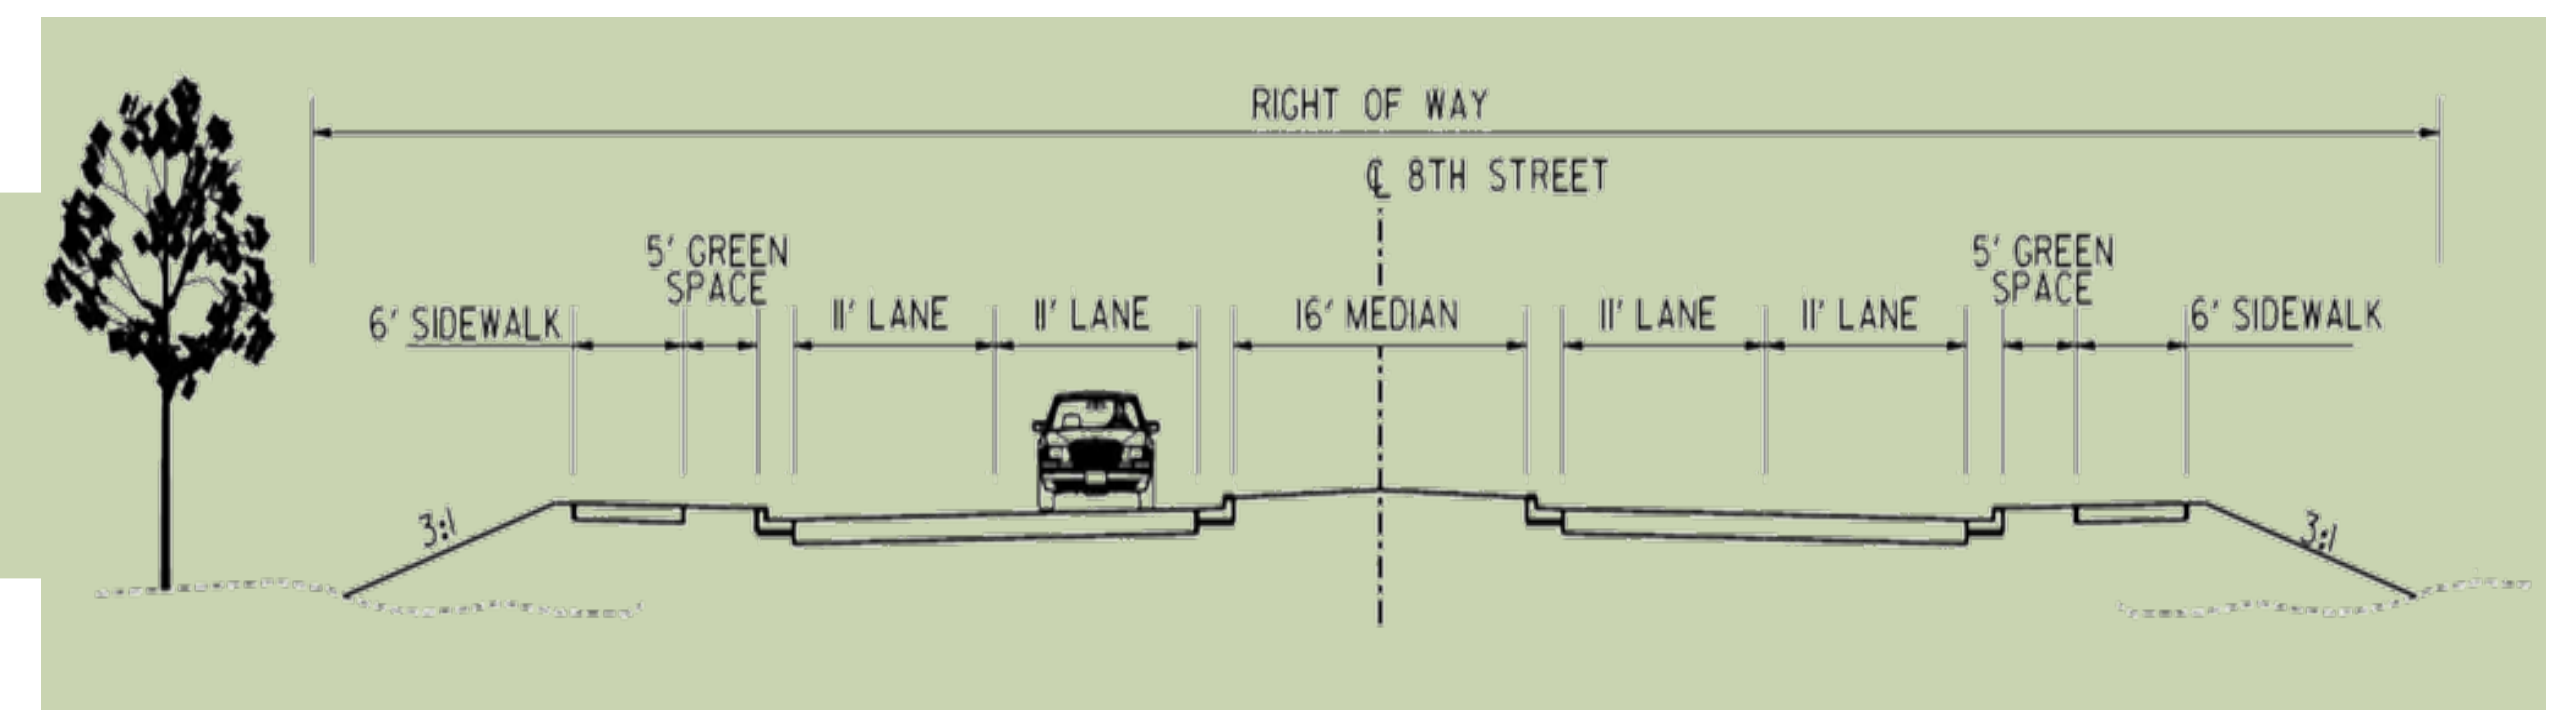

**SE J Street to Railroad (w/Town Branch Trail)**

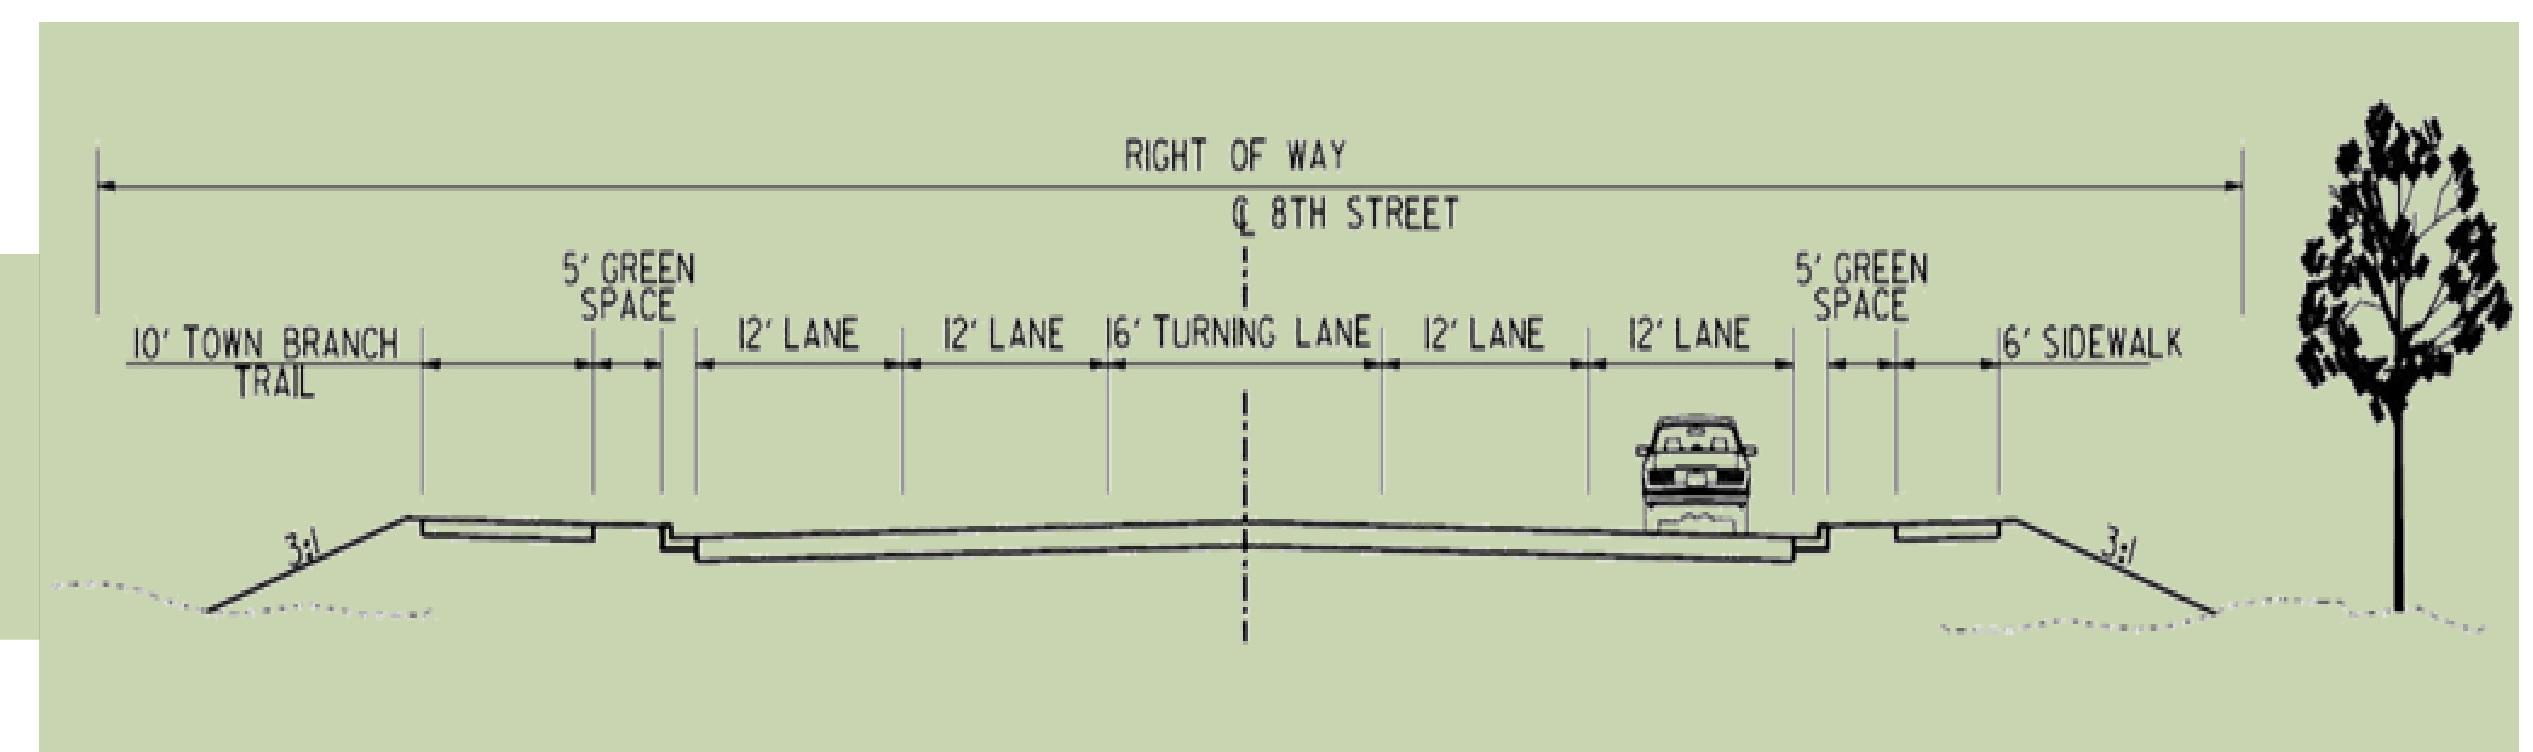

**Railroad to Moberly Lane**

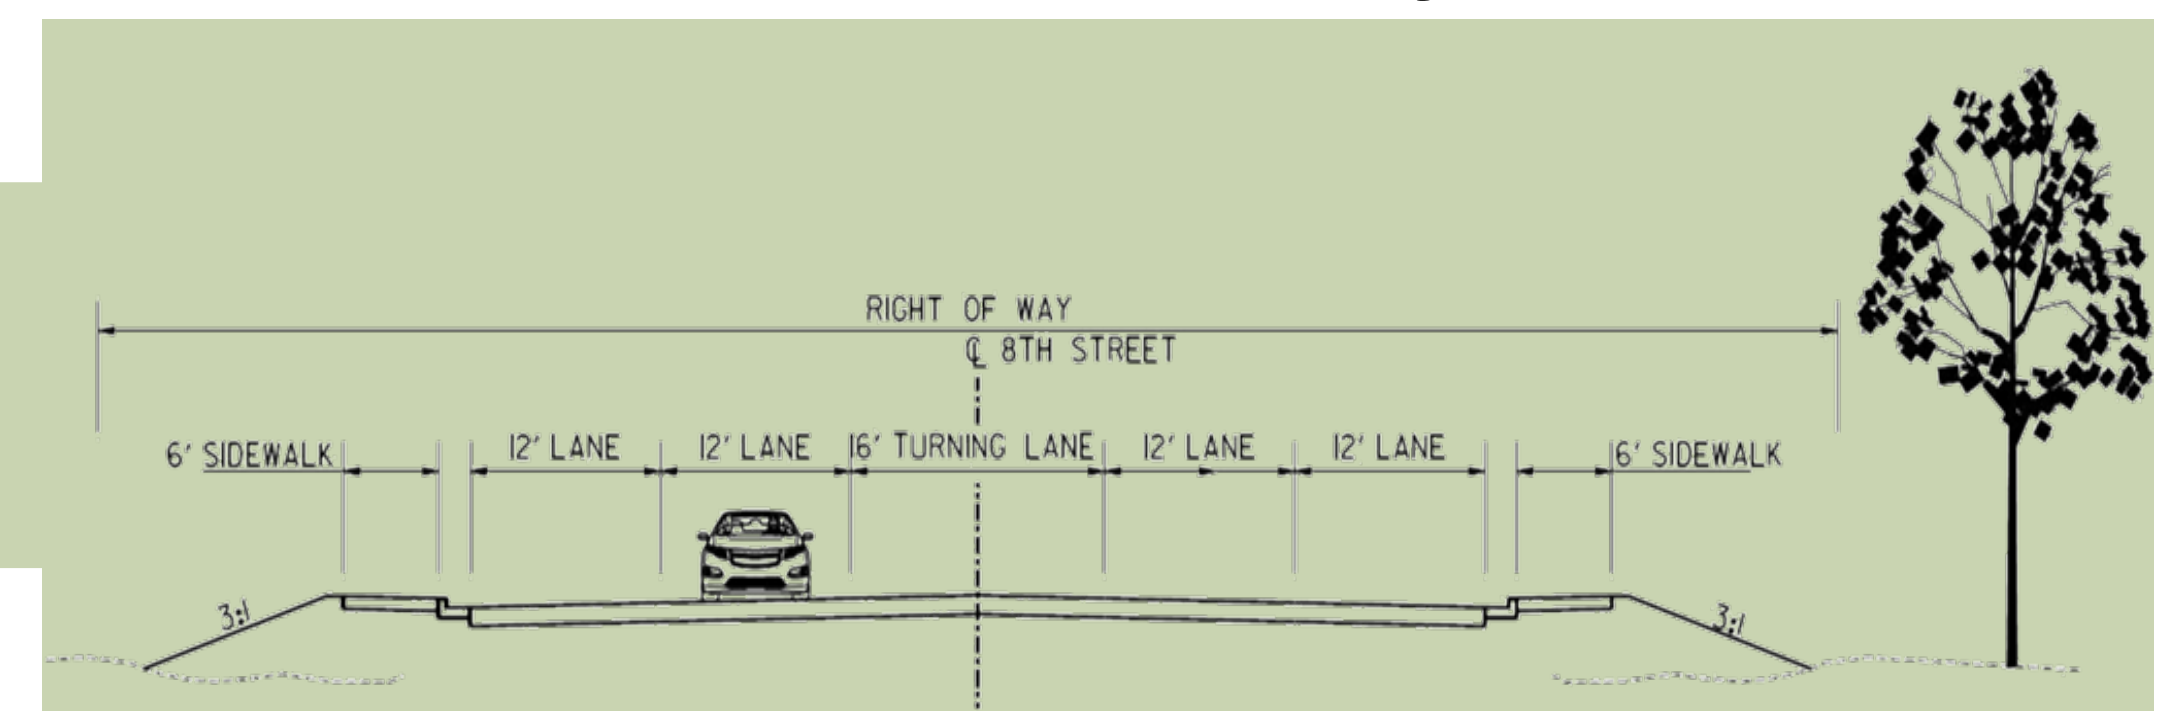

**Moberly Lane to Highway 71**

