




Interchange Comparison

Concept 8B and Concept 9B

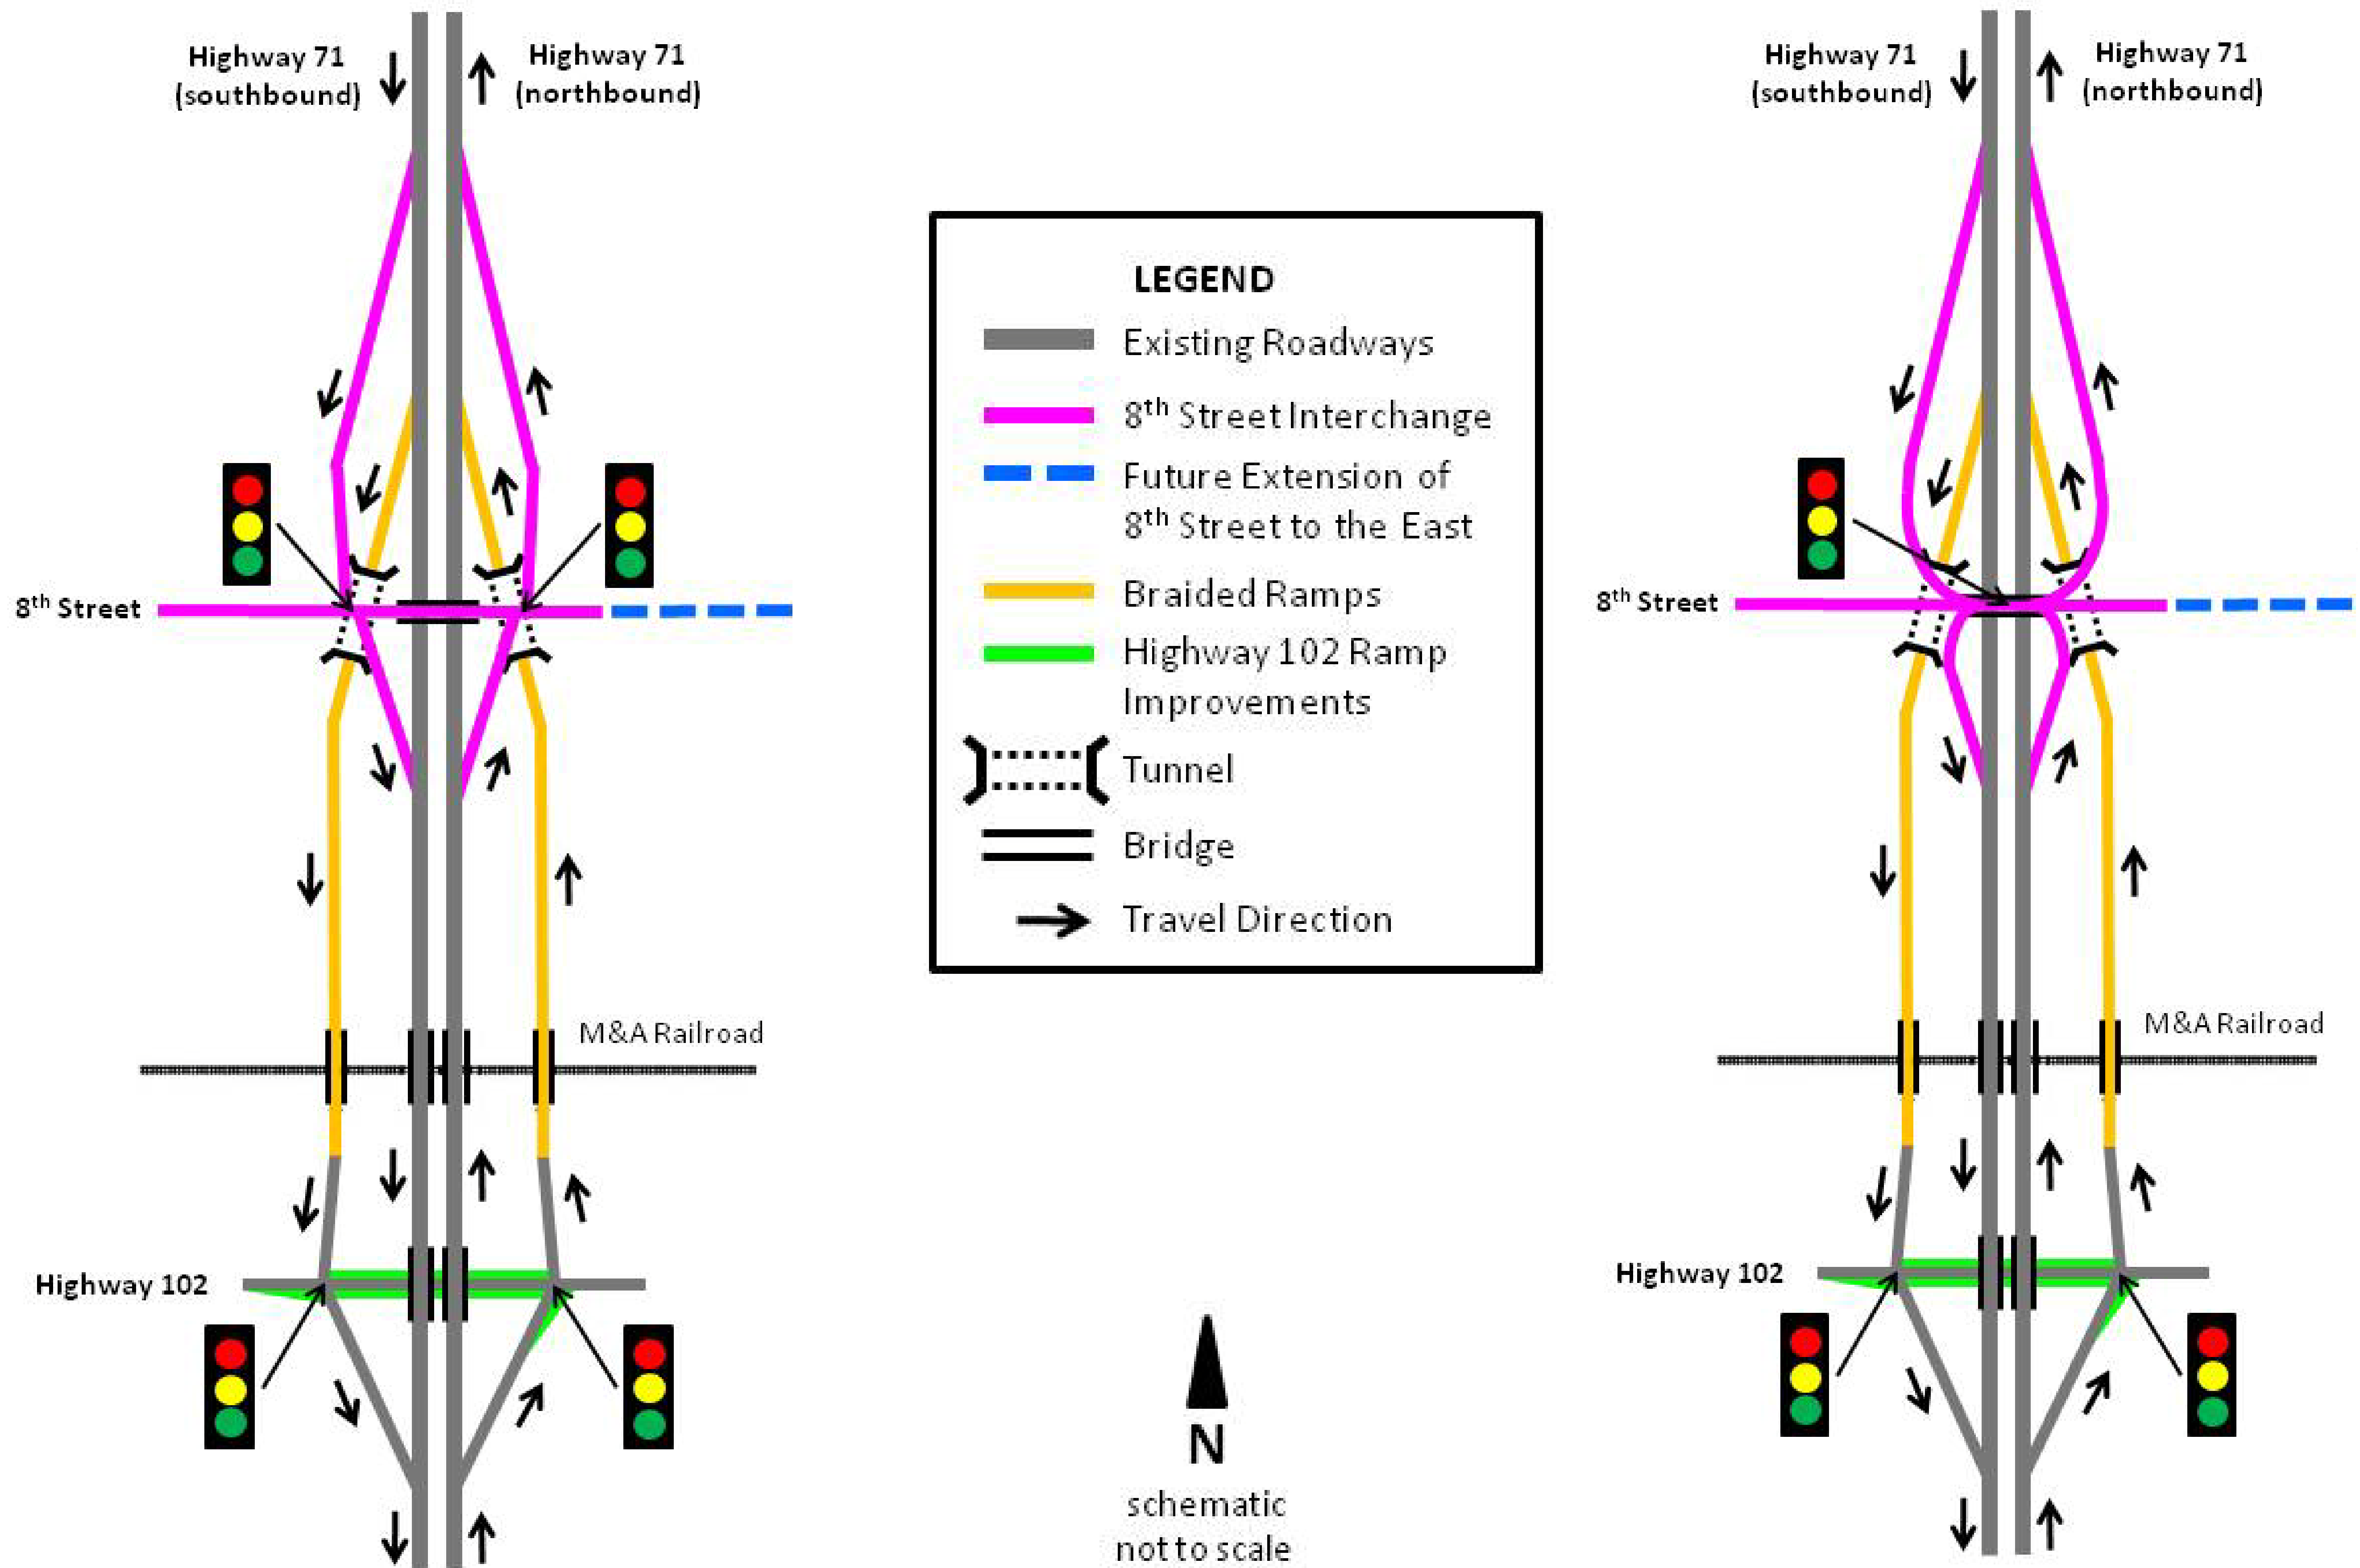

Concept 8B Tight Urban Diamond Interchange			Concept 9B Single-Point Urban Diamond Interchange	
same footprint		Right of Way Impacts	same footprint	
2014 LOS B-C	2030 LOS B-C	Traffic Operations	2014 LOS C	2030 LOS C-D
braided ramps eliminate weaving		Safety	braided ramps eliminate weaving	
normal, simple bridge design requires normal levels of maintenance		Maintenance	more complex bridge design and intersection configuration requires additional maintenance	
normal intersection configurations at both ends of interchange		Driver Expectation	single intersection at center of interchange, not commonly experienced by drivers	
typical bridge, 8 th Street could easily be widened over the bridge		Interchange Expandability	due to the bridge design (narrower in the middle), 8 th Street could not be easily widened	
\$24.8 Million		Estimated Construction Cost	\$26.0 Million	