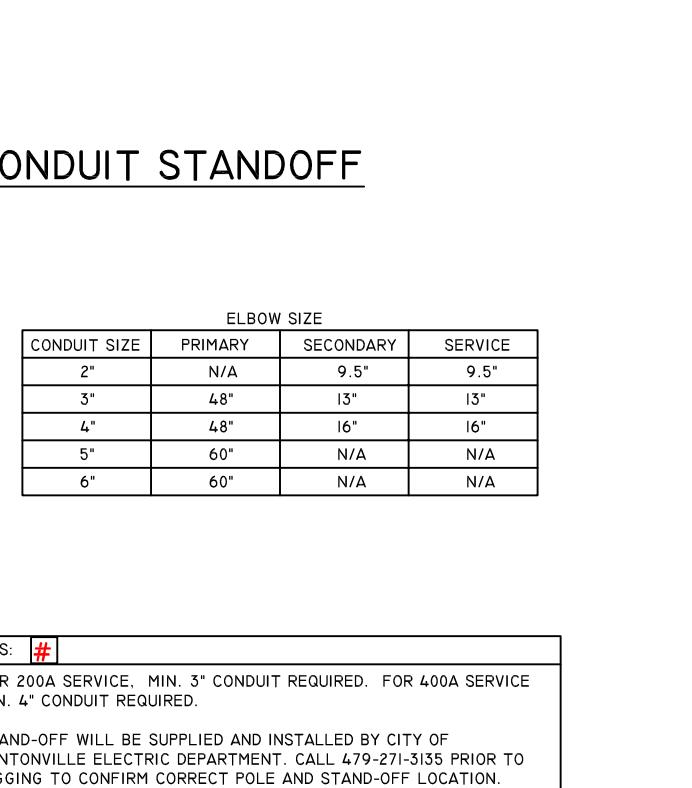
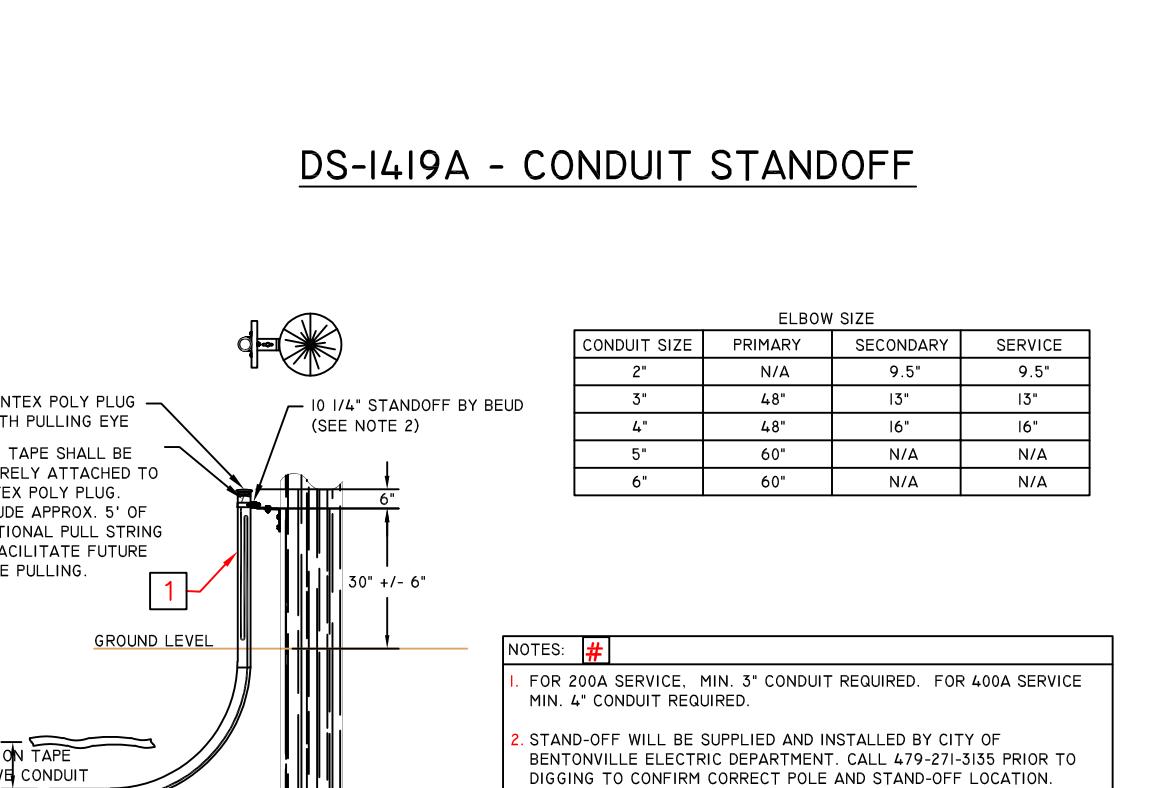
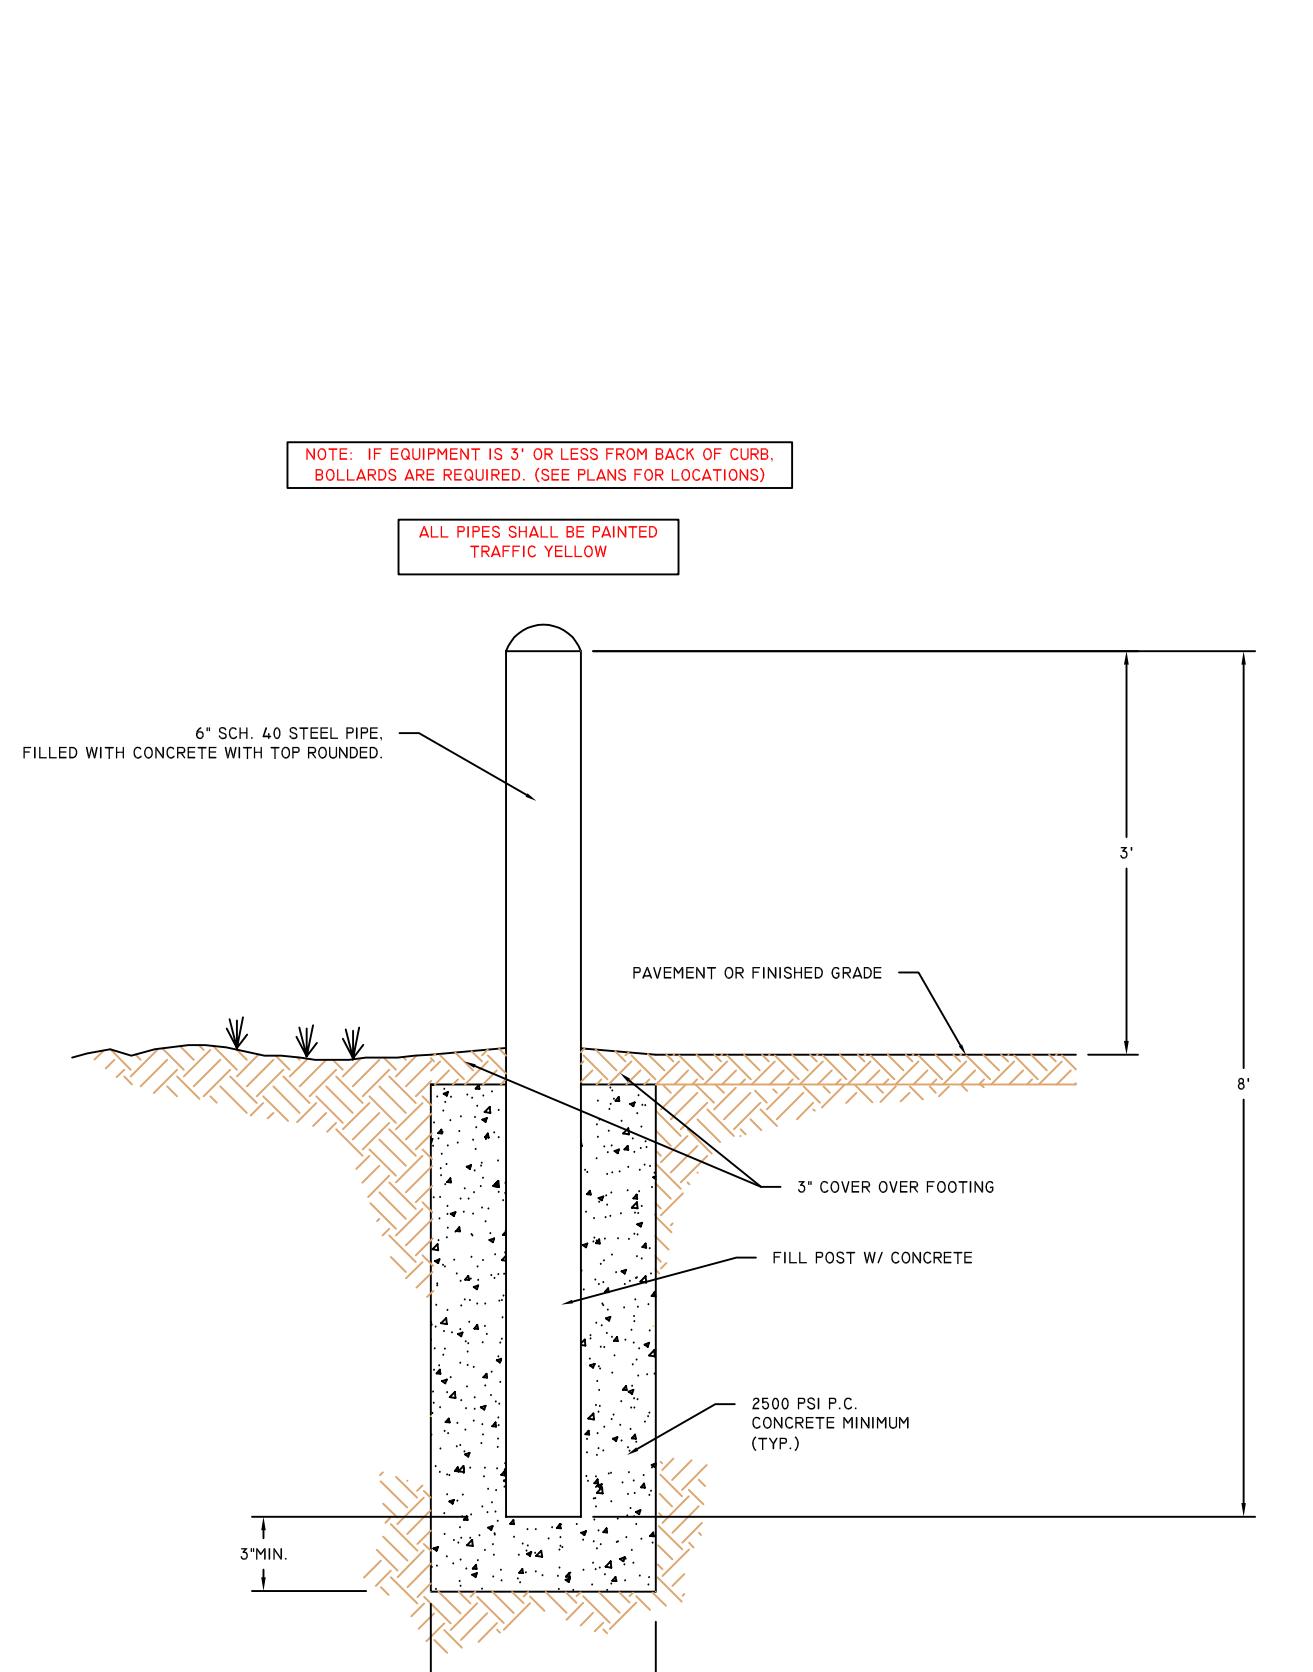
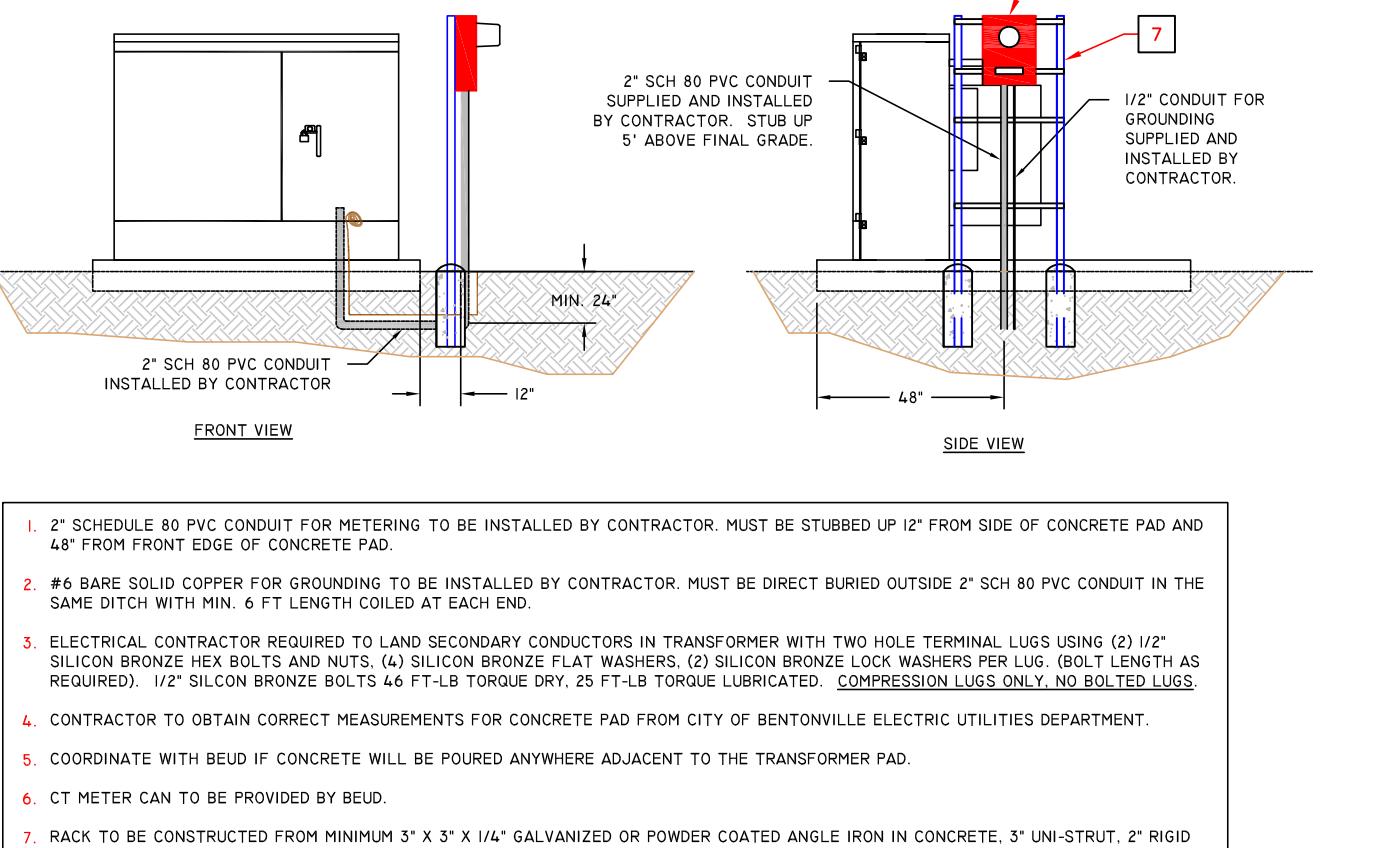
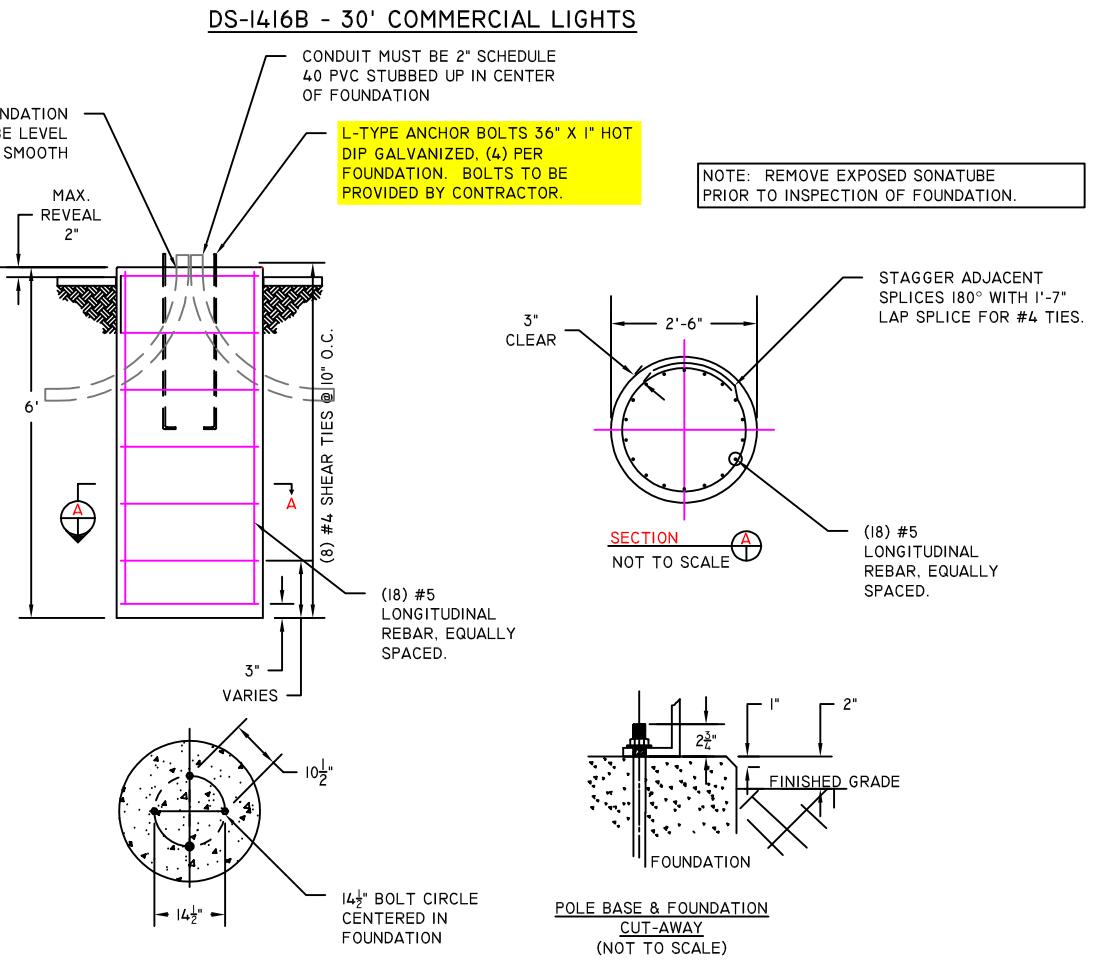
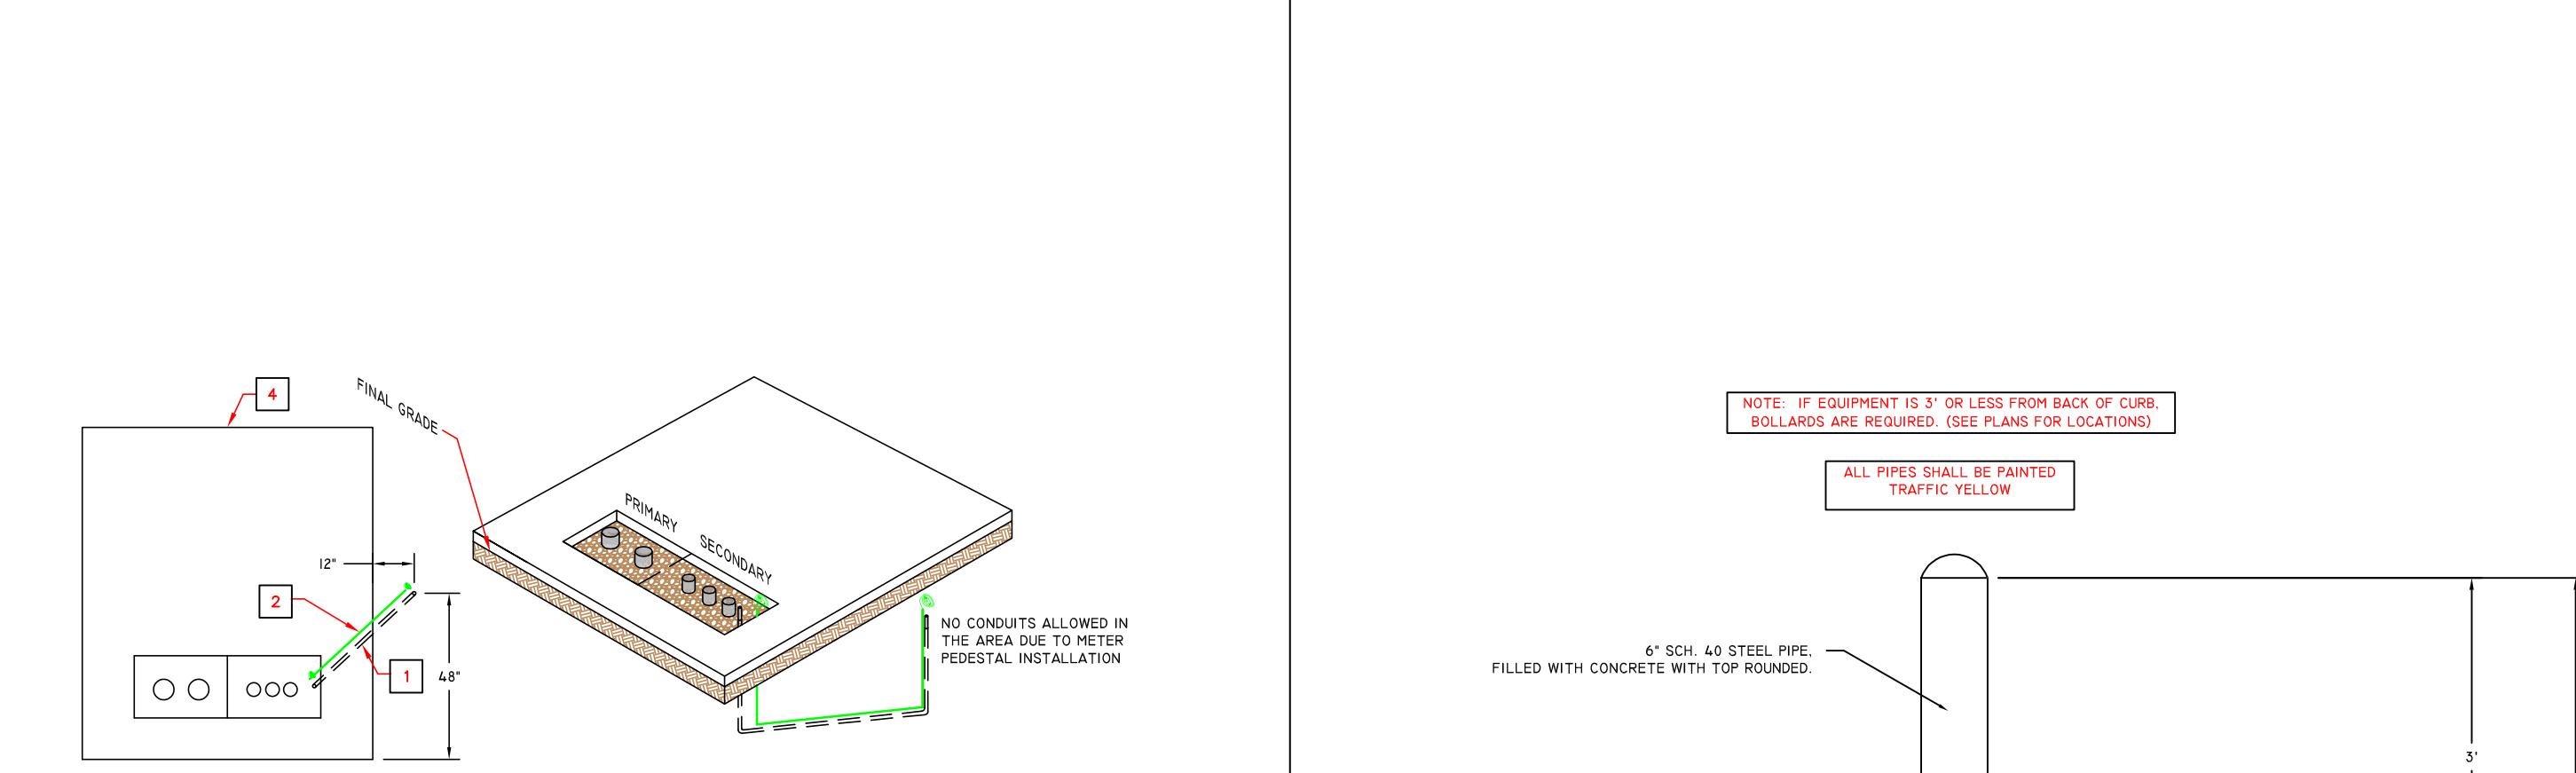
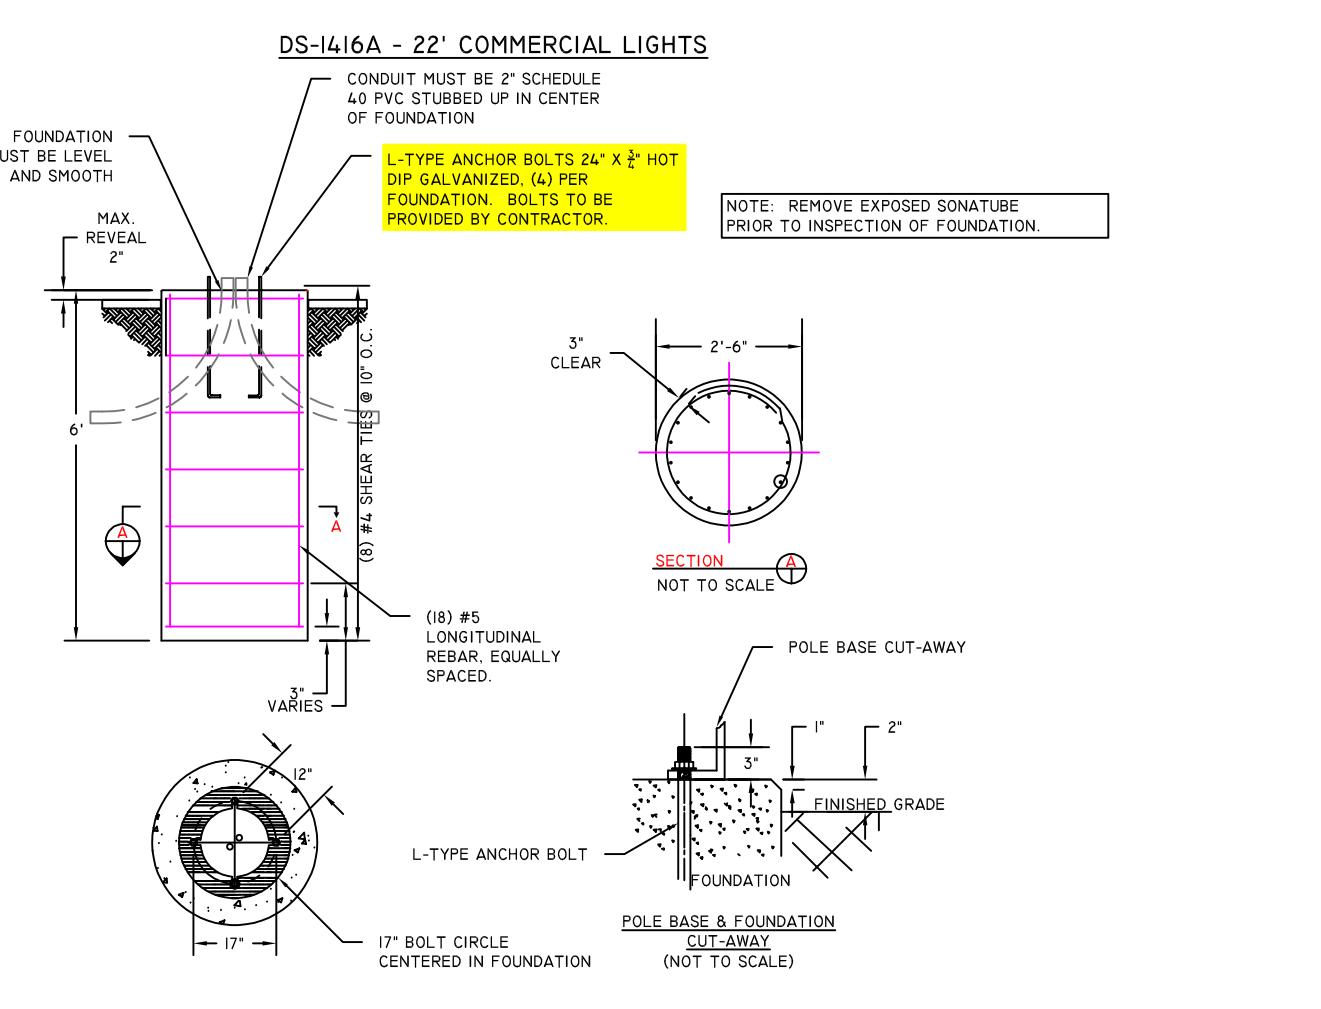


DS-1411 SINGLE PHASE PRIMARY JUNCTION BOX SLEEVE

DS-1412 THREE PHASE 200A PRIMARY JUNCTION BOX SLEEVE

DS-1414 SECONDARY JUNCTION BOX

DS-1415 STREET LIGHT FOUNDATION
FOR 12' RESIDENTIAL LIGHTSDS-1416 STREET LIGHT FOUNDATION
FOR 22' AND 30' COMMERCIAL LIGHTSDS-1417 TRANSFORMER PAD AND METER CONFIGURATION
FOR CT'S ON SPADES

DS-1418 PIPE BOLLARD DETAIL

DS-1419 CONDUIT INSTALLATION DETAILS

